




CONTRACTOR SHALL VERIFY ALL CONDITIONS AND DIMENSIONS AT THE JOB SITE AND NOTIFY THE ARCHITECT OF ANY DIMENSIONAL ERRORS, OMISSIONS OR DISCREPANCIES BEFORE BEGINNING OR FABRICATING ANY WORK.

THESE DRAWINGS ARE THE PROPRIETARY WORK PRODUCT AND PROPERTY OF MIDWEST HOMES, INC., DEVELOPED FOR THE EXCLUSIVE USE OF MIDWEST HOMES, INC. USE OF THESE DRAWINGS AND CONCEPTS CONTAINED THEREIN WITHOUT THE WRITTEN PERMISSION OF MIDWEST HOMES INC. IS PROHIBITED AND MAY BE SUBJECT YOU TO A CLAIM FOR DAMAGES.

Midwest Ready Mix

1405 E. Hwy. 50
Vermillion, SD 57069
Voice 605-624-4661
Fax 605-624-0075
www.midwestreadymix.com
dave@midwestreadymix.com

| Overview Elevation |
| Scale: None |
Client:
Date: 6/1/2019
Revision 1.0
Drawn By: Dave Hertz

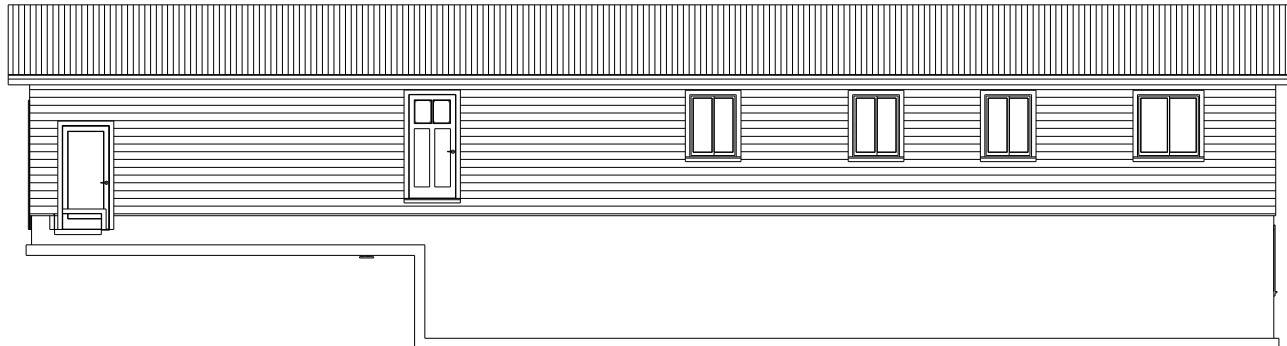


CONTRACTOR SHALL VERIFY ALL CONDITIONS AND DIMENSIONS AT THE JOB SITE AND NOTIFY THE ARCHITECT OF ANY DIMENSIONAL ERRORS, OMISSIONS OR DISCREPANCIES BEFORE BEGINNING OR FABRICATING ANY WORK.

THESE DRAWINGS ARE THE PROPRIETARY WORK PRODUCT AND PROPERTY OF MIDWEST HOMES, INC., DEVELOPED FOR THE EXCLUSIVE USE OF MIDWEST HOMES, INC. USE OF THESE DRAWINGS AND CONCEPTS CONTAINED THEREIN WITHOUT THE WRITTEN PERMISSION OF MIDWEST HOMES INC. IS PROHIBITED AND MAY BE SUBJECT YOU TO A CLAIM FOR DAMAGES.

Midwest Ready Mix

1405 E. Hwy. 50
Vermillion, SD 57069
Voice 605-624-4661
Fax 605-624-0075
www.midwestreadymix.com
dave@midwestreadymix.com

Front Elevation
Scale: None
Client:
Date: 6/1/2019
Revision 1.0
Drawn By: Dave Hertz

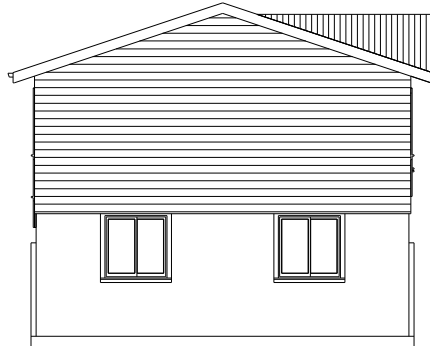


CONTRACTOR SHALL VERIFY ALL CONDITIONS AND DIMENSIONS AT THE JOB SITE AND NOTIFY THE ARCHITECT OF ANY DIMENSIONAL ERRORS, OMISSIONS OR DISCREPANCIES BEFORE BEGINNING OR FABRICATING ANY WORK.

THESE DRAWINGS ARE THE PROPRIETARY WORK PRODUCT AND PROPERTY OF MIDWEST HOMES, INC., DEVELOPED FOR THE EXCLUSIVE USE OF MIDWEST HOMES, INC. USE OF THESE DRAWINGS AND CONCEPTS CONTAINED HEREIN WITHOUT THE WRITTEN PERMISSION OF MIDWEST HOMES INC. IS PROHIBITED AND MAY BE SUBJECT YOU TO A CLAIM FOR DAMAGES.

Midwest Ready Mix

1405 E. Hwy. 50
Vermillion, SD 57069
Voice 605-624-4661
Fax 605-624-0075
www.midwestreadymix.com
dave@midwestreadymix.com

Rear Elevation and on
Scale: None
Client:
Date: 6/1/2019
Revision 1.0
Drawn By: Dave Hertz

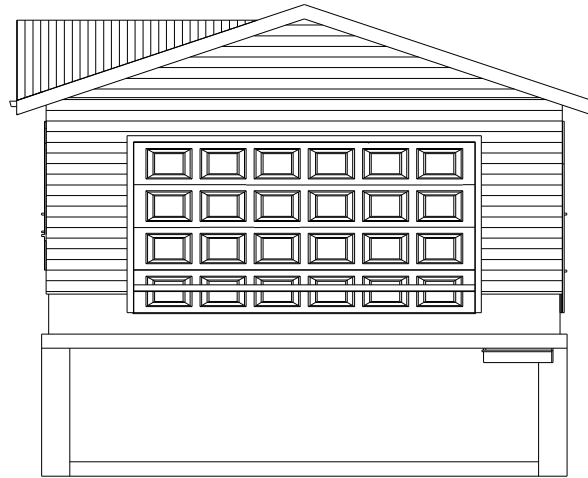


CONTRACTOR SHALL VERIFY ALL CONDITIONS AND DIMENSIONS AT THE JOB SITE AND NOTIFY THE ARCHITECT OF ANY DIMENSIONAL ERRORS, OMISSIONS OR DISCREPANCIES BEFORE BEGINNING OR FABRICATING ANY WORK.

THESE DRAWINGS ARE THE PROPRIETARY WORK PRODUCT AND PROPERTY OF MIDWEST HOMES, INC., DEVELOPED FOR THE EXCLUSIVE USE OF MIDWEST HOMES, INC. USE OF THESE DRAWINGS AND CONCEPTS CONTAINED THEREIN WITHOUT THE WRITTEN PERMISSION OF MIDWEST HOMES INC. IS PROHIBITED AND MAY BE SUBJECT YOU TO A CLAIM FOR DAMAGES.

Midwest Ready Mix

1405 E. Hwy. 50
Vermillion, SD 57069
Voice 605-624-4661
Fax 605-624-0075
www.midwestreadymix.com
dave@midwestreadymix.com

Right and Left Elevations
Scale: 1/16" = 1'
Client:
Date: 6/1/2019
Revision 1.0
Drawn By: Dave Hertz

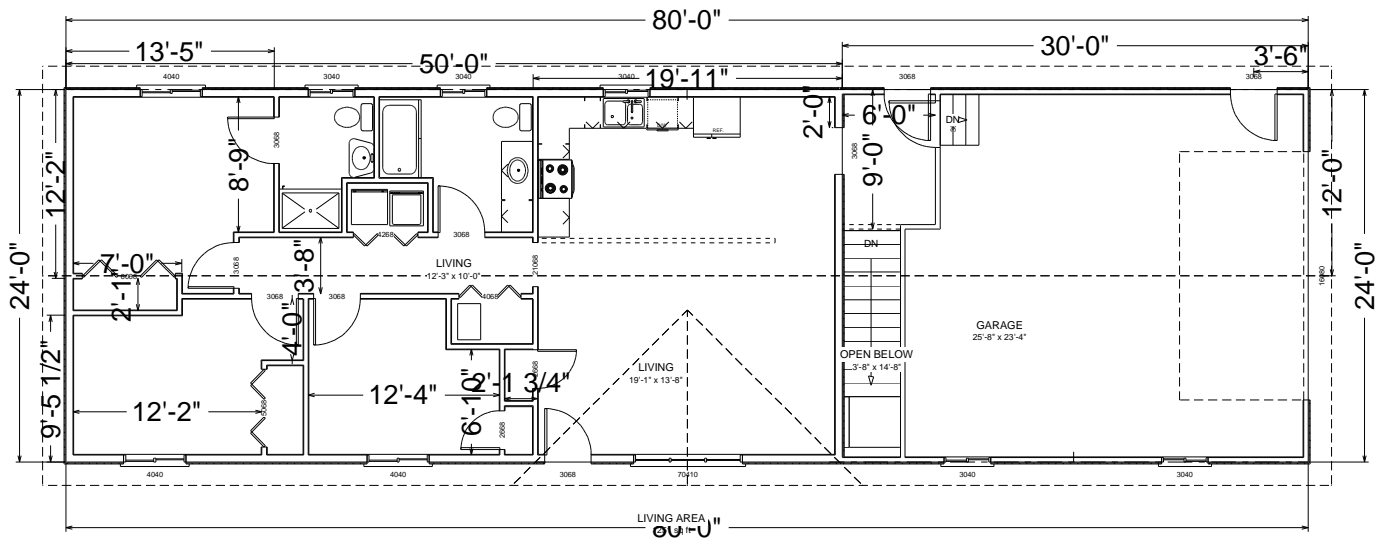


CONTRACTOR SHALL VERIFY ALL CONDITIONS AND DIMENSIONS AT THE JOB SITE AND NOTIFY THE ARCHITECT OF ANY DIMENSIONAL ERRORS, OMISSIONS OR DISCREPANCIES BEFORE BEGINNING OR FABRICATING ANY WORK.

THESE DRAWINGS ARE THE PROPRIETARY WORK PRODUCT AND PROPERTY OF MIDWEST HOMES, INC., DEVELOPED FOR THE EXCLUSIVE USE OF MIDWEST HOMES, INC. USE OF THESE DRAWINGS AND CONCEPTS CONTAINED THEREIN WITHOUT THE WRITTEN PERMISSION OF MIDWEST HOMES, INC. IS PROHIBITED AND MAY BE SUBJECT YOU TO A CLAIM FOR DAMAGES.

Midwest Ready Mix

1405 E. Hwy. 50
 Vermillion, SD 57069
 Voice 605-624-4661
 Fax 605-624-0075
www.midwestreadymix.com
dave@midwestreadymix.com

Project: 1506 Brandon Drive
 Client:
 Date: 6/1/2019
 Revision 1.0
 Drawn By: Dave Hertz

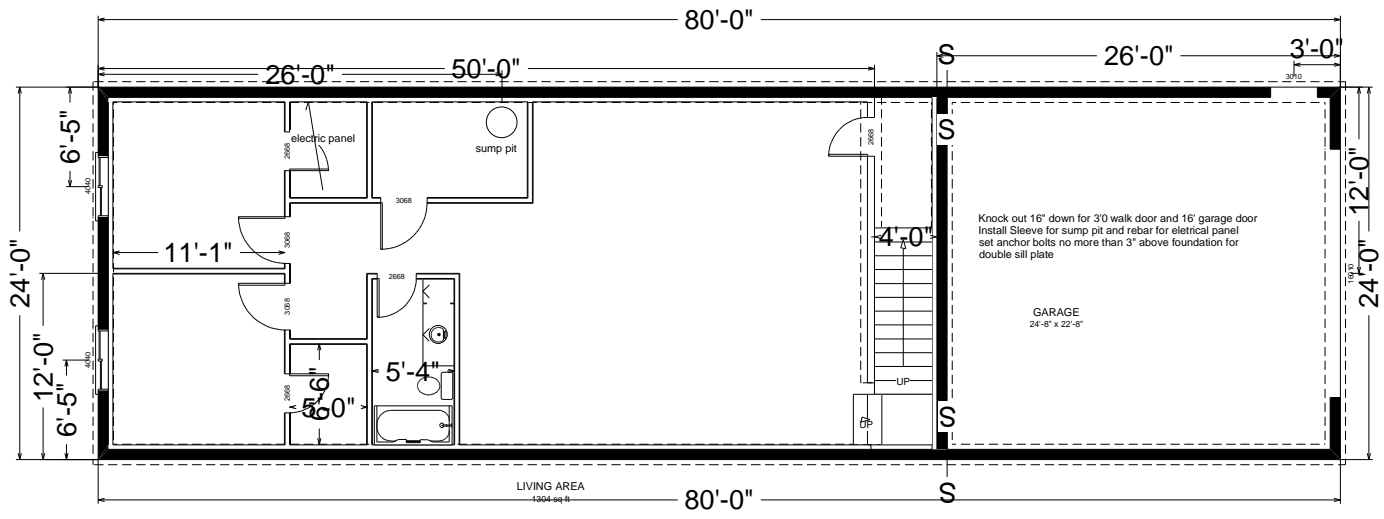

CONTRACTOR SHALL VERIFY ALL CONDITIONS AND DIMENSIONS AT THE JOB SITE AND NOTIFY THE ARCHITECT OF ANY DIMENSIONAL ERRORS, OMISSIONS OR DISCREPANCIES BEFORE BEGINNING OR FABRICATING ANY WORK.

THESE DRAWINGS ARE THE PROPRIETARY WORK PRODUCT AND PROPERTY OF MIDWEST HOMES, INC., DEVELOPED FOR THE EXCLUSIVE USE OF MIDWEST HOMES, INC. USE OF THESE DRAWINGS AND CONCEPTS CONTAINED THEREIN WITHOUT THE WRITTEN PERMISSION OF MIDWEST HOMES INC. IS PROHIBITED AND MAY BE SUBJECT YOU TO A CLAIM FOR DAMAGES.


Midwest Ready Mix

1405 E. Hwy. 50
 Vermillion, SD 57069
 Voice 605-624-4661
 Fax 605-624-0075
 www.midwestreadymix.com
 dave@midwestreadymix.com

Project: 1506 Brandon Drive
 Client:
 Date: 6/1/2019
 Revision 1.0
 Drawn By: Dave Hertz

6

ADDITION

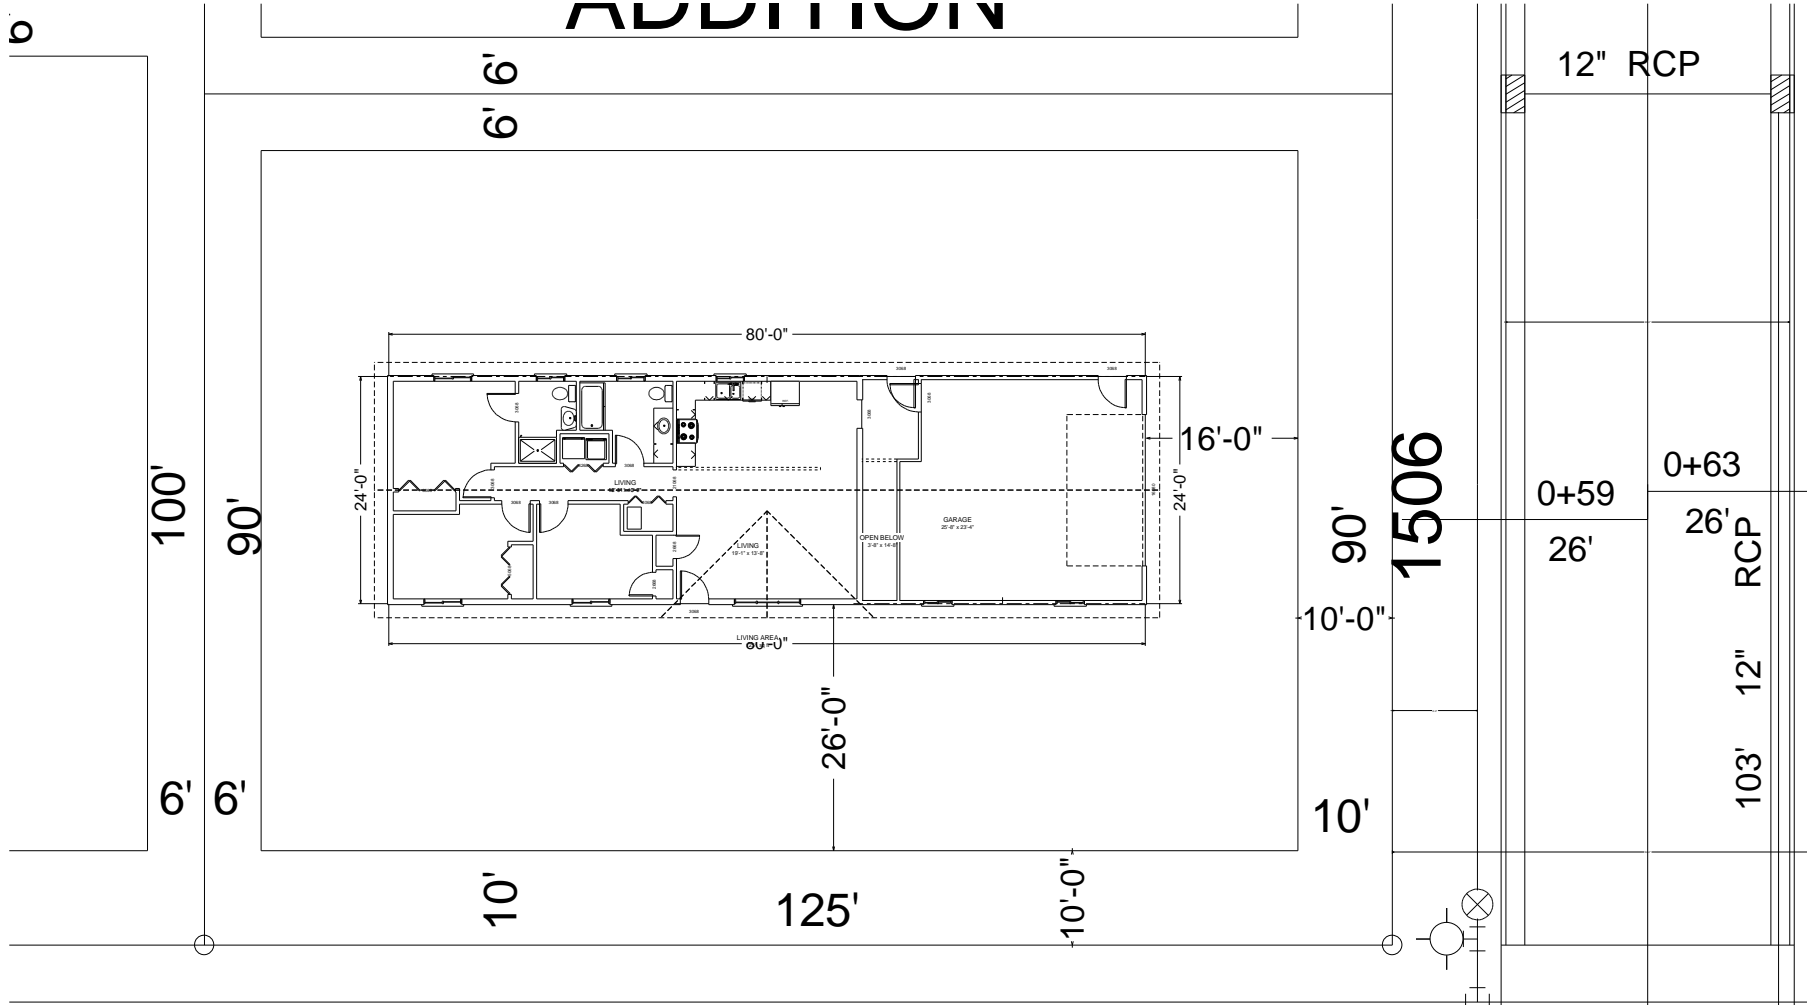

CONTRACTOR SHALL VERIFY ALL CONDITIONS AND DIMENSIONS AT THE JOB SITE AND NOTIFY THE ARCHITECT OF ANY DIMENSIONAL ERRORS, OMISSIONS OR DISCREPANCIES BEFORE BEGINNING OR FABRICATING ANY WORK.

THESE DRAWINGS ARE THE PROPRIETARY WORK PRODUCT AND PROPERTY OF MIDWEST HOMES, INC., DEVELOPED FOR THE EXCLUSIVE USE OF MIDWEST HOMES, INC. USE OF THESE DRAWINGS AND CONCEPTS CONTAINED THEREIN WITHOUT THE WRITTEN PERMISSION OF MIDWEST HOMES, INC. IS PROHIBITED AND MAY BE SUBJECT YOU TO A CLAIM FOR DAMAGES.

Midwest Ready Mix

1405 E. Hwy. 50
 Vermillion, SD 57069
 Voice 605-624-4661
 Fax 605-624-0075
 www.midwestreadymix.com
 dave@midwestreadymix.com

Plot Plan

Client:
 Date: 6/1/2019
 Revision 1.0
 Drawn By: Dave Hertz